


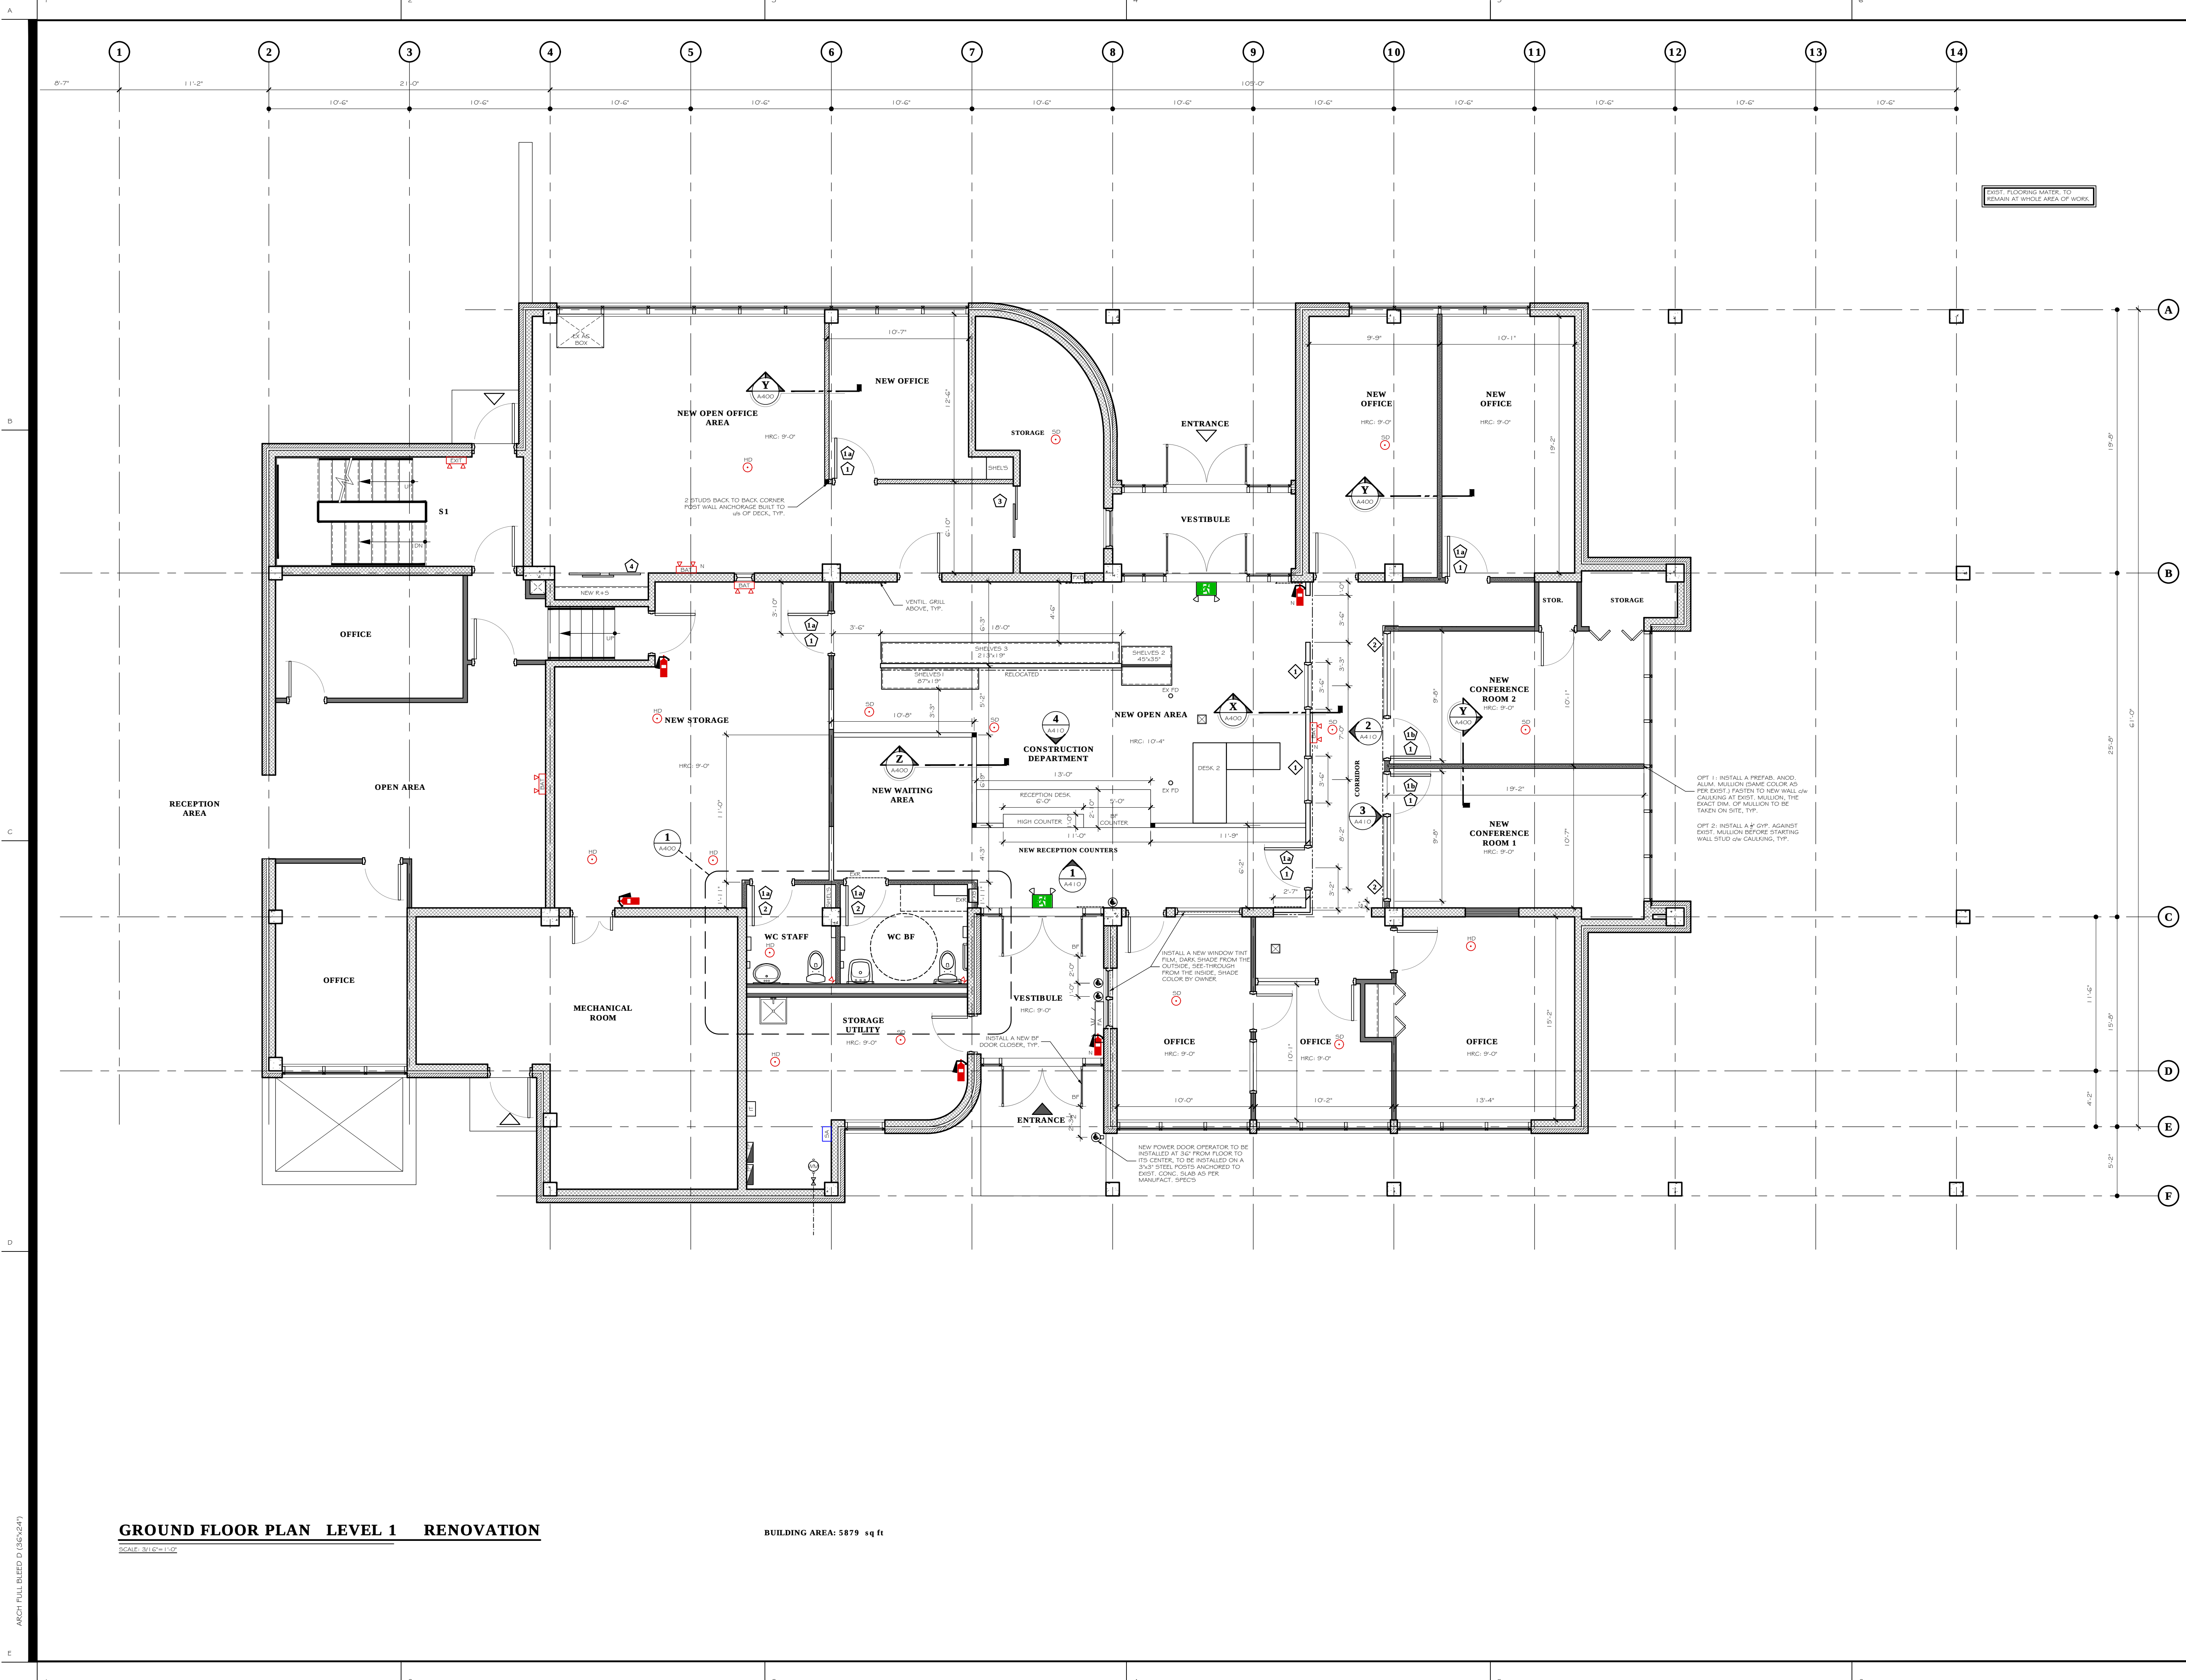

REVISIONS

NO.	DETAIL	DATE
1	PRELIMINARY ISSUED FOR COORD.	12 APRIL 2019
2	PRELIMINARY ISSUED FOR COORD. INTERIOR LAYOUT MODIFICATIONS	13 MAY 2019
3	ISSUED FOR COORD. 7 OF PROJECT COMPLETED	04 JULY 2019
4	ISSUED FOR PERMIT & CONSTRUCTION	12 AUG 2019

NOTES:


ALL CONTRACTORS SHALL PERFORM THEIR WORK WHETHER DESCRIBED OR NOT, ACCORDING TO THE APPLICABLE BUILDING CODE REQUIREMENTS AND MUNICIPAL REGULATIONS.

THE GENERAL CONTRACTOR SHALL CHECK AND VERIFY ALL DIMENSIONS AND REPORT ERRORS AND OMISSIONS TO THE TECHNOLOGIST OR ENGINEER. NO DIMENSION SHOULD BE SCALED ON DRAWINGS.

L'ENTREPRENEUR ET LES SOUS-TRAITANTS DEVONT EFFECTUER TOUS LES TRAVAUX DECRIT OU NON, SELON LES EXIGENCES DU CODE NATIONAL DU BATIMENT ET LES REGLEMENTS MUNICIPAUX.

L'ENTREPRENEUR GENERAL DOIT VERIFIER TOUTES LES DIMENSIONS ET LES CONDITIONS SUR LE SITE ET AVISER LE TECHNOLOGUE OU L'INGENIEUR DE TOUTES ERREURS OU OMISSIONS AVANT LE COMMENCEMENT DES TRAVAUX. AUCUNE DIMENSION NE DOIT ETRE MESUREE A L'ECHELLE SUR LE PLAN.

INGENIEUR-ENGINEER

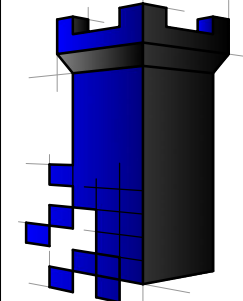

MICHELANGELO GAMBUTO
ATO, OATH, BCO, DCN 341 DO

ARCHITECTURAL TECHNOLOGIST
471 DU BORD
L'ORIGINAL, ONTARIO
K0B 1Y0
FIRM DCN 4591 9
CEL: (514) 576-8001

E-MAIL:
michelangelohomedesign@gmail.com

CLIENT

CORPORATION OF THE TOWN
OF HAWKESBURY

600 HIGGINSON STREET
HAWKESBURY, ONTARIO

PROJECT-PROJECT

RENOVATION
NEW INTERIOR LAYOUT
OFFICES

DESIGN-DRAWING

GROUND FLOOR PLAN LEVEL 1
RENOVATION

DESIGNER: M. GAMBUTO

SCALE: AS NOTED


DATE: APRIL 2019

FILE: MD19-20

FEUILLE-SHEET:

A120

OP: 5

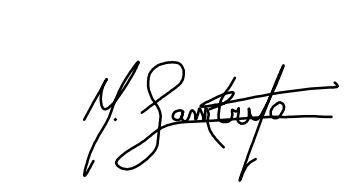

ARCH FULL BLEED D (36x24")